


Note: All information provided on drawing or schedule is subject to the Terms and Conditions of Sale of the company.

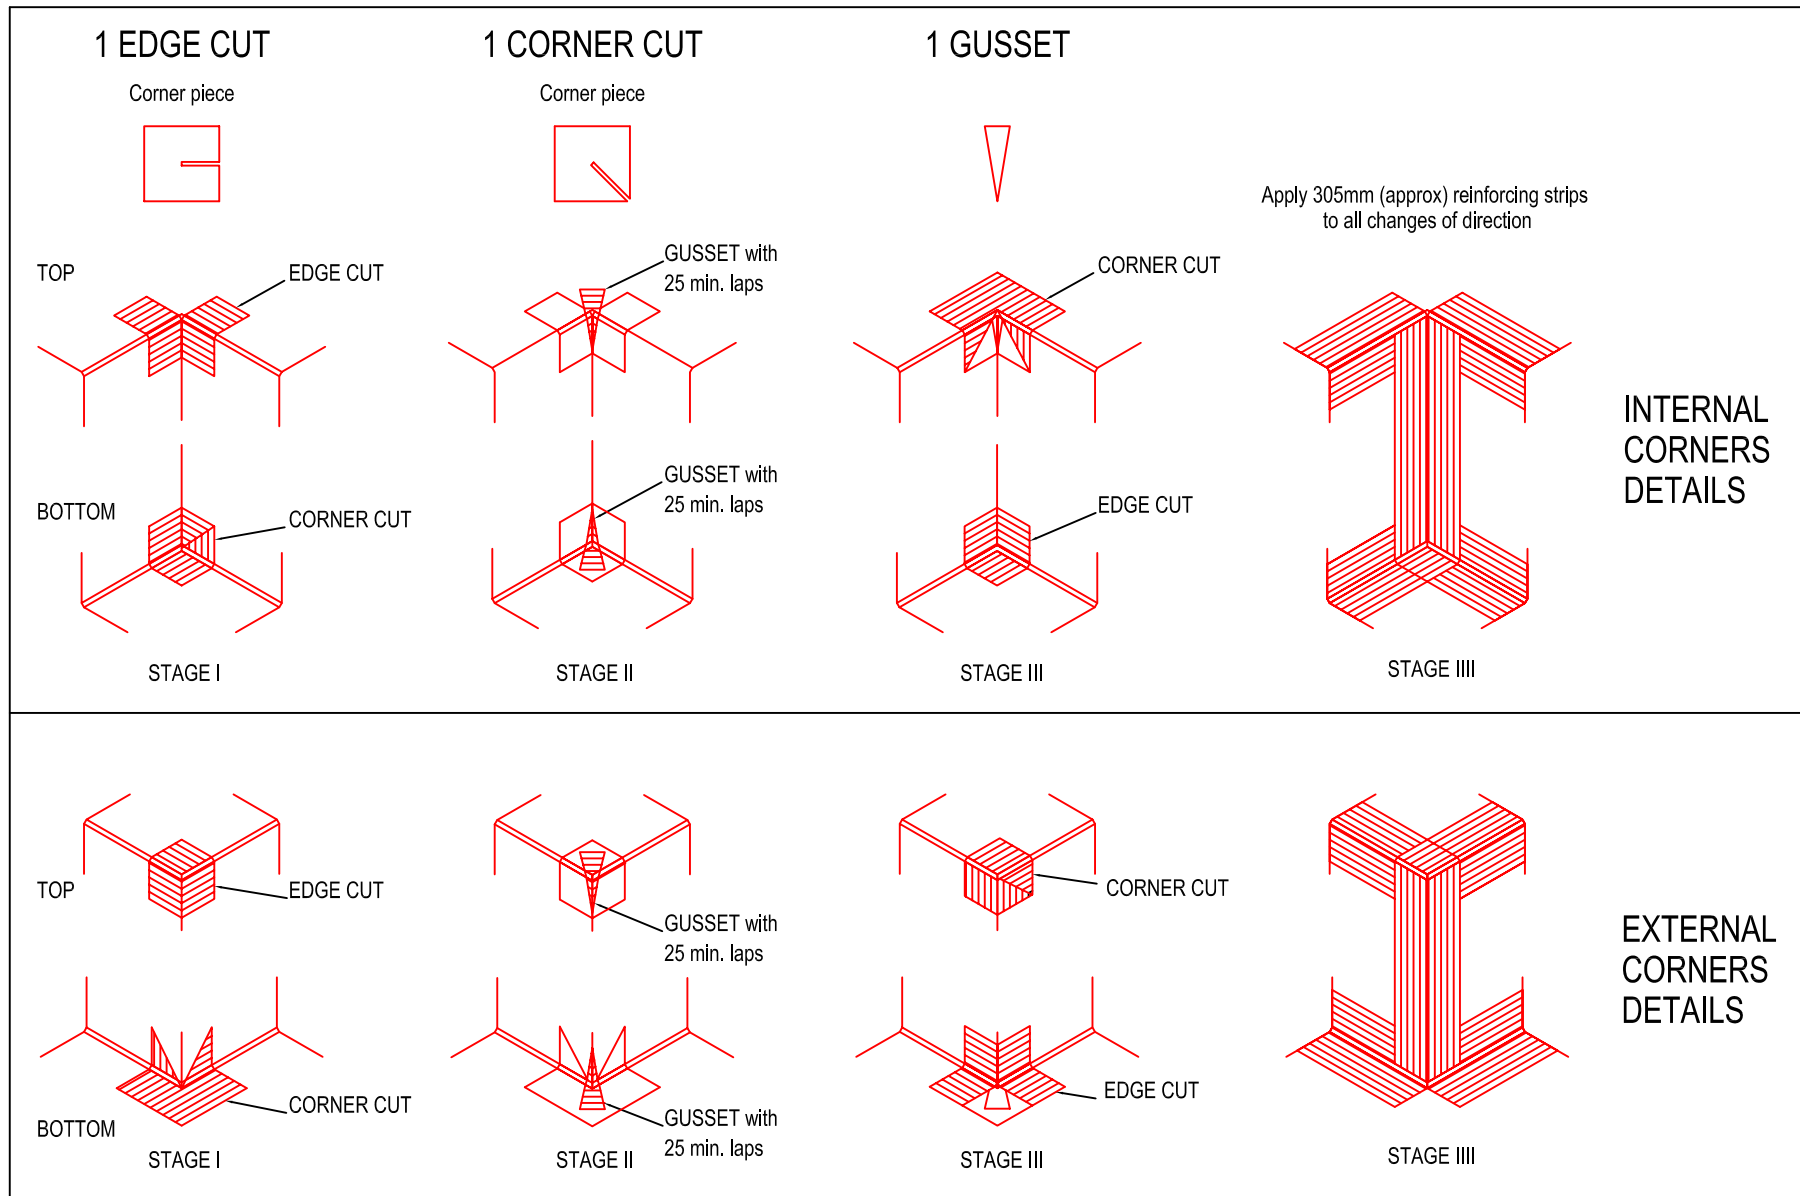

BITUTHENE CORNER DETAILS

BIT002-06/07

Not to scale

GRACE
Construction Products